
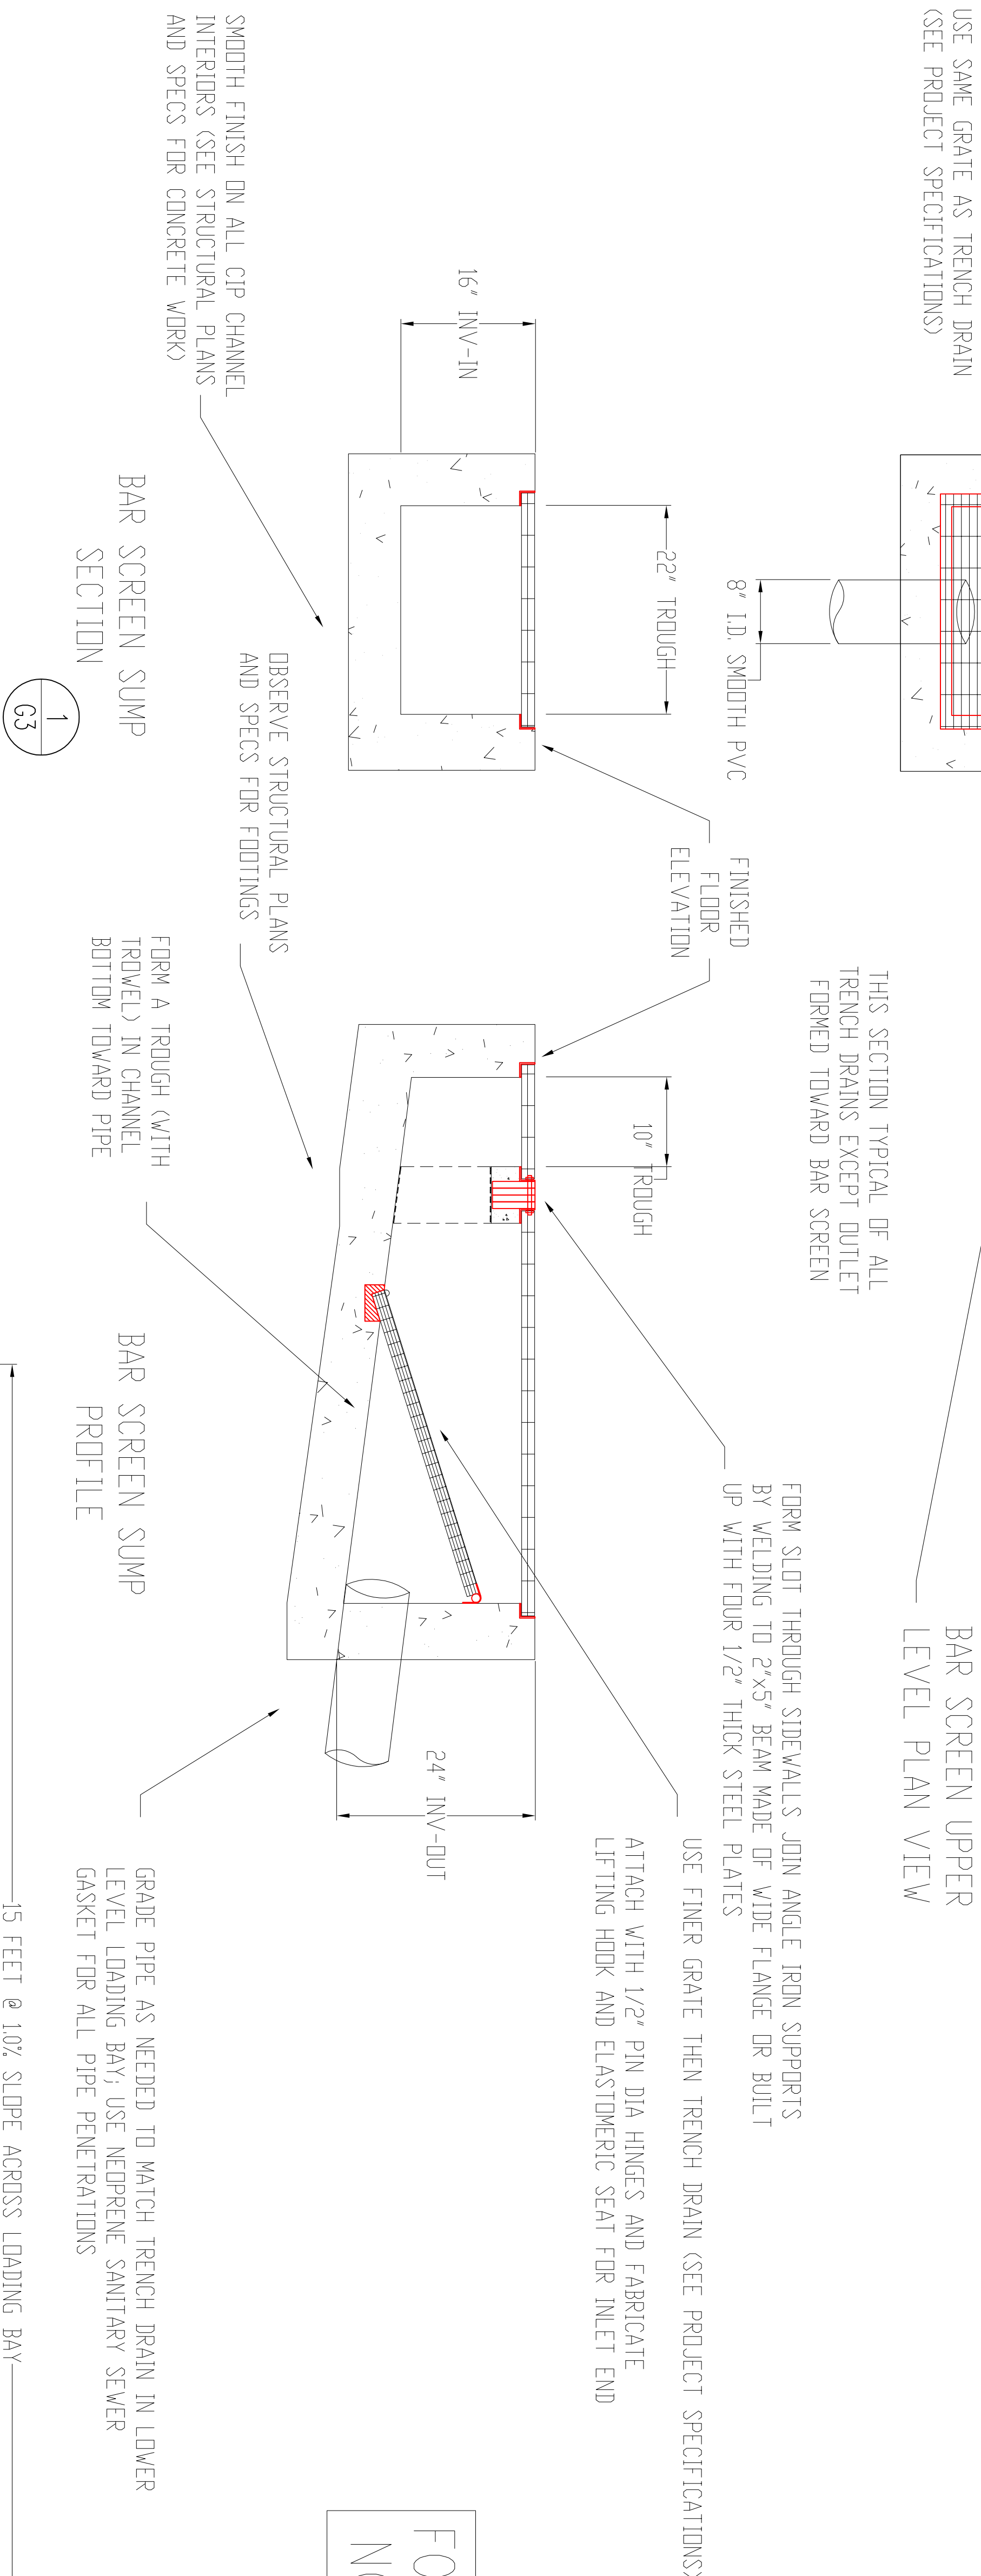


SEE PIPE INSTALLATION SPECIFICATIONS

CONTRACTOR TO FURNISH PIPE AND CAST IRON OR ALUMINUM GRATES AND SUPPORTS SUFFICIENT FOR HEAVY LOADER OPERATION; PRODUCT SUBMITTALS MUST MEET THE APPROVAL OF THE ENGINEER

TRENCH IS TO BE FORMED INTO FLOOR AS INTEGRAL PART OF THE STRUCTURAL SLAB; REFER TO STRUCTURAL DRAWINGS

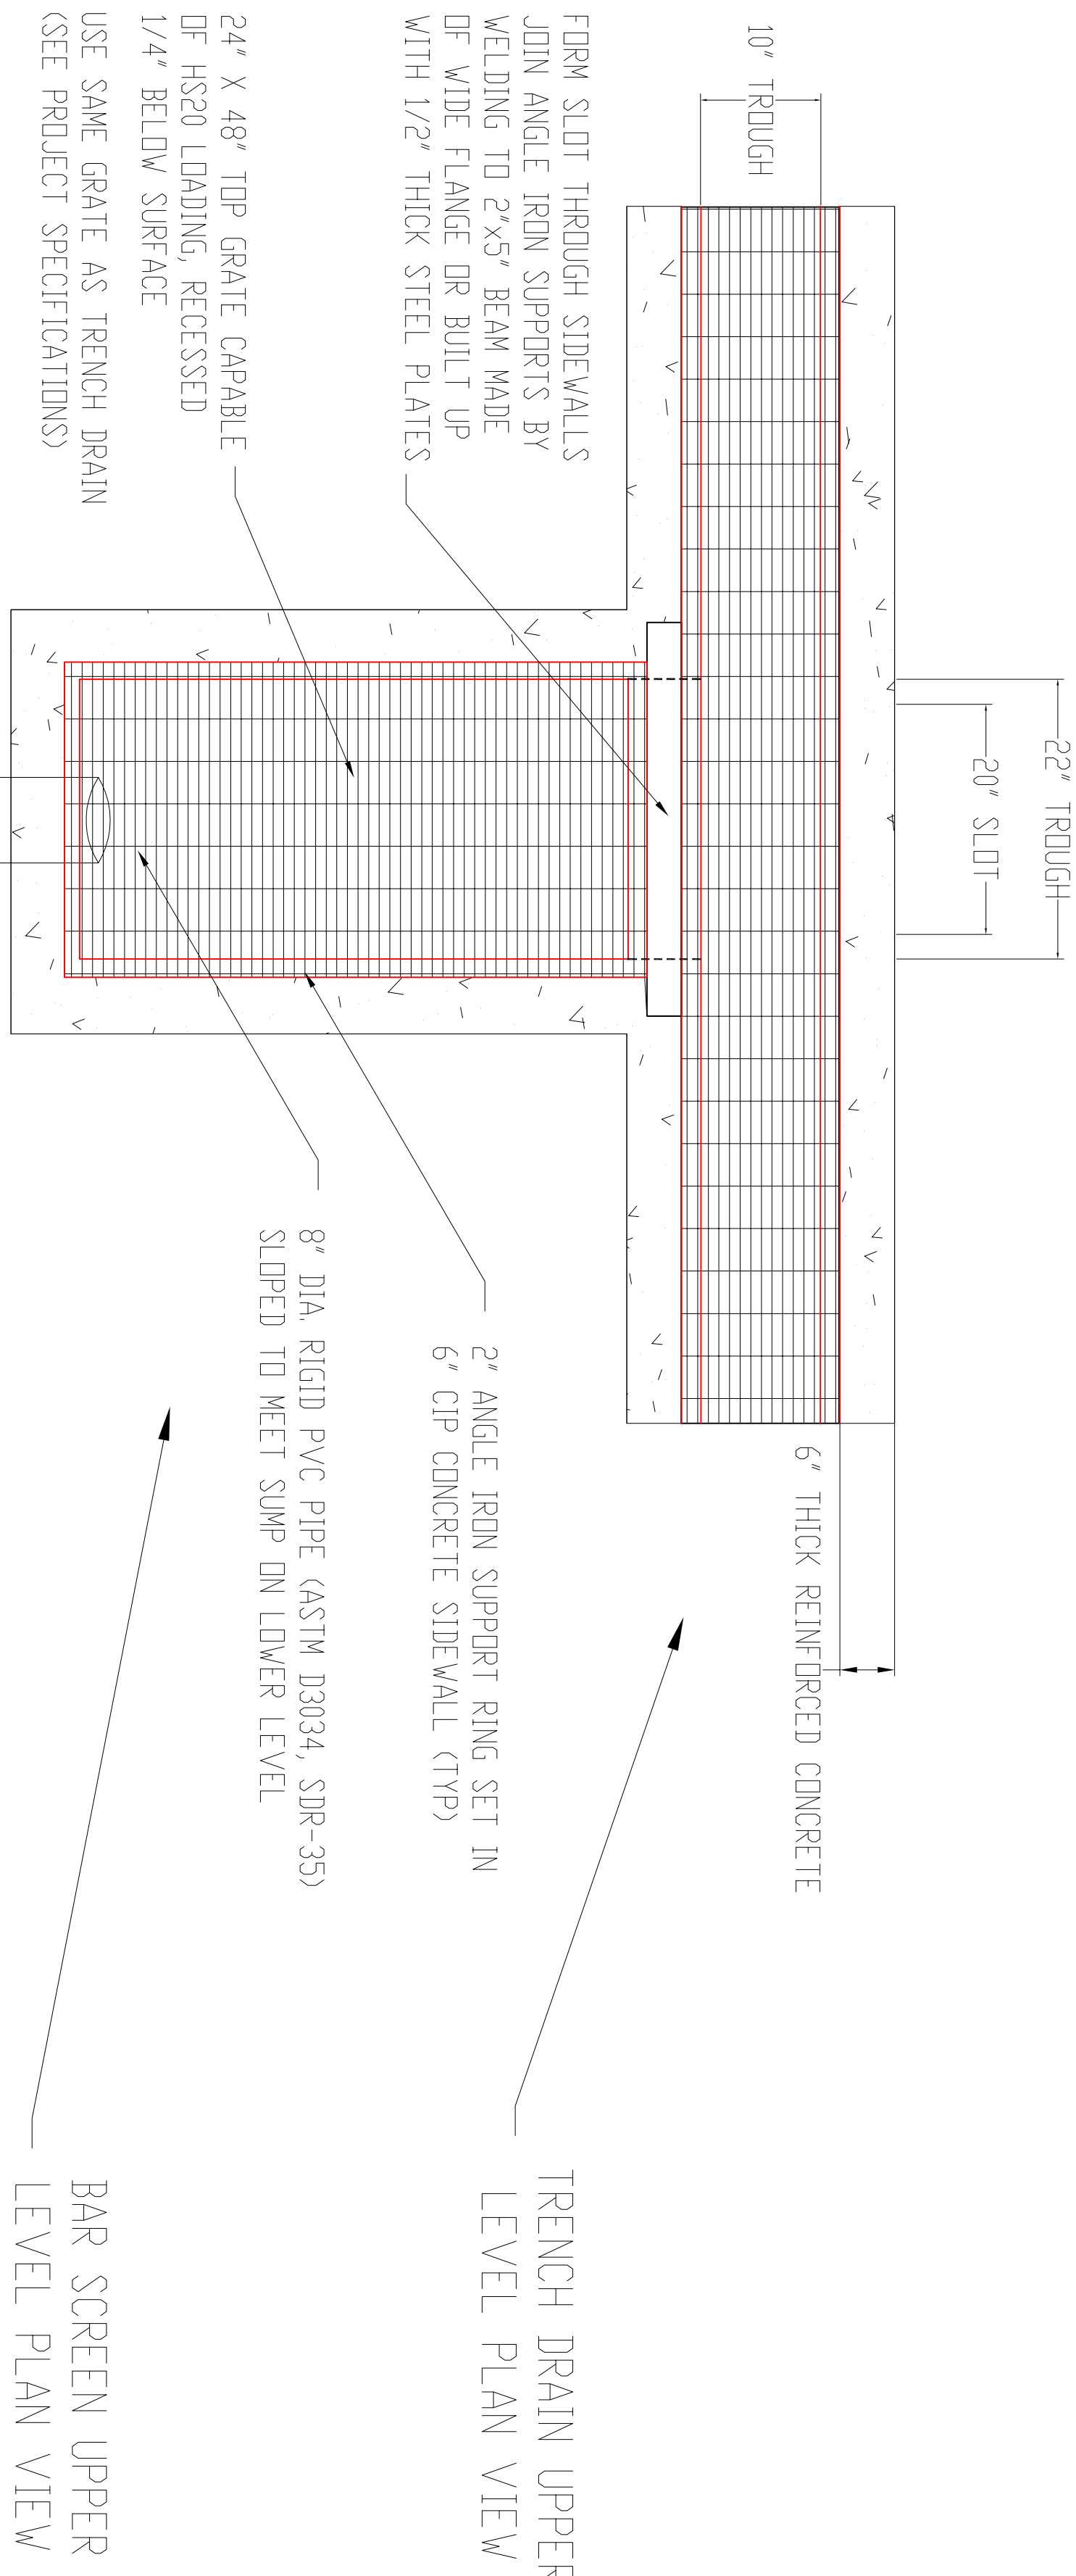

BAR SCALE IN FEET





20

REVISION	
NO.	DATE

David Garrett & Associates

Engineering and Geology

5105 Harbour Towne Drive, Raleigh, North Carolina 27604
Email: david_garrett_pg@mindspring.com 919-231-1818 (Office and Fax) 919-418-4375 (mobile)

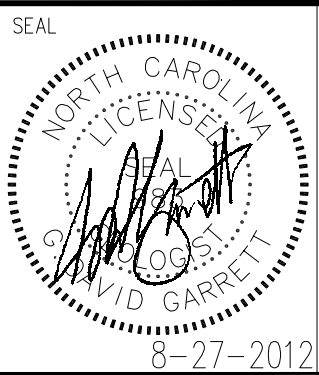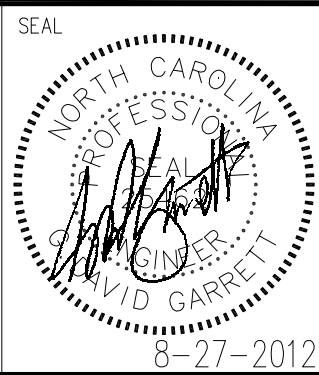

PROJECT TITLE:
RUTHERFORD COUNTY, N.C,
CDNTRAL MSW FACILITY
TRANSFER STATION UPGRADE
PERMIT #81-04T

DRAWING TITLE:
LEACHATE MANAGEMENT
SYSTEM DETAILS

DESIGNED BY: G.D.G.	DRAWN BY: A.W.H.
CHECKED BY: G.D.G.	PROJECT NO.: RUTH-2
SCALE: AS SHOWN	DATE: JUN 2012
FILE NAME: RUTH-0016	DRAWING NO.: Transfer Station
SHEET NO.: 4	